

## CLALLAM MRC MEETING AGENDA

May 18th, 2026

5:30 p.m. – 7:00 p.m.

Hybrid Meeting



### [Clallam MRC Zoom Meeting Link](#)

Meeting ID: 837 6963 9254

Passcode: 12345

*For more information about the MRC, please contact Chase O'Neil at 360-417-2361.*

### **Welcome by Chair LaTrisha Suggs / Call to Order / Introductions**

- Determination of quorum

**Public Comment** *on agenda items & limited to 3 minutes per participant*

### **Approval of Minutes**

- April minutes

### **New or special business**

- Election of officers
  - Chairperson
  - Vice-Chairperson
  - NWSC Representative

### **Announcements**

- Application to City of PA for Float Plane and ramp
- Northwest Straits Commission update – Alan Clark
  - Planning for July Northwest Straits Commission meeting in Clallam County (MRC responsibilities)
- Olympia oyster monitoring June 1-3 – members contact Annie to RSVP or with questions

### **Committee and Project Reports**

- Forage fish team update presentation (Chelsea Korbolic and Tim Cochnauer)
- Project leads report only if an update is needed
- Advisory sub-committee
  - Open spot: Mike Doherty resignation
- Education and outreach sub-committee

### **Discussion of next meeting date and agenda**

- Next regular meeting Monday, June 15<sup>th</sup>
- Call for new agenda items: speaker suggestions

### **Good of the Order**

**Public Comment** *limited to 3 minutes per participant*

## Adjourn

Clallam County DCD is inviting you to a scheduled Zoom meeting.

Join Zoom Meeting

[Clallam MRC Zoom Meeting Link](#)

Meeting ID: 837 6963 9254

Passcode: 12345

One tap mobile

+12532050468,,83769639254#,,,,\*12345# US

+12532158782,,83769639254#,,,,\*12345# US (Tacoma)

Dial by your location

- +1 253 215 8782 US (Tacoma)

### **2026 Meetings**

January 26 (4<sup>th</sup> Mon)

April 20

No July meeting

October 19

February 23 (4<sup>th</sup> Mon)

May 18

August 17

November 16

March 16

June 15

September 21

December (TBD, may skip)

# PUBLIC NOTICE

## - Administrative Process for a Shoreline Substantial Development Permit Application (SMA 26-0056) and SEPA Checklist (SEPA 26-0077) -

**Application Type:** Shoreline Substantial Development Permit

**Description:** Installation of a seaplane float and ramp and removal of a “historic causeway” as mitigation.

**Applicant:** Hollywood Beach Seaplane Association

**General Location:** Hollywood Beach/City Pier

**Address:** 315 North Lincoln Street

**Zone:** CA – Commercial Arterial

**Shoreline Designation:** High Intensity – Mixed Use

**Submitted:** March 3, 2026

**Determined Complete:** March 27, 2026

**Date Paid (Review begun):** April 2, 2026

**Comment Period Close:** Written comment must be received by 5:00 PM on May 1, 2026

**WHAT THIS NOTICE IS FOR:** The City of Port Angeles received a shoreline substantial development application for the installation of a seaplane float and ramp. Application information may be found on the City’s website:

<https://www.cityofpa.us/145/Current-Projects-and-Plans>

**HOW TO COMMENT:** Interested parties are encouraged to comment on the proposal and may request a copy of the decision once it’s been made and any appeal rights. Any interested parties may submit written comment during the 21-day public comment period. Written comments must be submitted prior to the close of the public comment period, May 1, 2026, care of the Department of Community & Economic Development (DCED)

[ced@cityofpa.us](mailto:ced@cityofpa.us) or 321 E 5<sup>th</sup> Street, Port Angeles WA 98362 c/o DCED.

**DATE/TIME OF VIRTUAL PUBLIC HEARING:** This permit type is processed administratively, and a public hearing will not be conducted for this proposal. Written public comment provided on or before May 1, 2026 will be the only chance for the public to provide testimony prior to an administrative decision.

**DECISION AND APPEAL INFORMATION:** The Director’s decision will be made based on the Staff Report, record, and written public comment, within 100 days of the date of completeness determination. Pursuant to Section 18.02.220(B) PAMC, Appeals of Type I decisions must be filed with the City within 14 calendar days after the applicable Director issues the decision.

.....

### **NOTICE OF SEPA CHECKLIST SUBMITTAL (SEPA 26-0077)**

**WHAT:** The City of Port Angeles received a SEPA Checklist associated with the above application proposal.

**STATE ENVIRONMENTAL POLICY ACT:** It is expected that a Determination of Non-Significance will be issued for the project per the WAC 197-11-355 optional DNS process. This may be the only opportunity to comment on the environmental impacts of the proposal. The proposal may include mitigation measures under applicable codes, and the project review process may incorporate or require mitigation measures regardless of whether an EIS is prepared. A copy of the subsequent threshold determination for the specific proposal may be obtained upon request.

Interested parties are encouraged to comment on the proposal and may request a copy of the decision once it’s been made. Any interested parties may submit written comment during the 21-day public comment period care of the Department of Community & Economic Development (DCED) via email [ced@cityofpa.us](mailto:ced@cityofpa.us), or addressed to 321 E 5<sup>th</sup> St., Port Angeles, WA 98362 no later than the comment period closing date of May 1, 2026.

.....

**LINK TO PROJECT INFORMATION:** <https://www.cityofpa.us/145/Current-Projects-and-Plans>


**FOR ADDITIONAL INFORMATION PLEASE CONTACT:** Courtney Bornsworth, Associate Planner – Natural Resources and Grant Administrator at (360) 417-4750 or [ced@cityofpa.us](mailto:ced@cityofpa.us).

**PUBLISH ON:** April 11, 2026

|   |  |  |  |  |
|---|--|--|--|--|
| Purpose: Seaplane Float<br>Datum: 0.0   | <b>MARINE FLOATS</b><br>313 East F St<br>Tacoma, WA 98421<br>253.383.2740<br><a href="https://marinefloats.com/">https://marinefloats.com/</a> | Proposed: Install a 6' x 45' aluminum ramp with 100% fiberglass grating and a 10' x 150' seaplane float with 100% fiberglass grating and helical anchor/ seaflex system (float feet as needed to prevent grounding). |  |  |
| Adjacent Property Owners:<br>(1) City of Port Angeles 321 E 5th St. Port Angeles, WA 98362<br>(2) Port of Port Angeles PO Box 1350 Port Angeles, WA 98362 |  | Job Address: 121 E Railroad Ave. Port Angeles, WA 98362<br>*Nearest Upland Add.  | Applicant: Hollywood Beach Seaplane Association<br>In: Port Angeles At: PUGET SOUND<br>County: Clallam State: WA Date: 1/13/2026 | Revision #: 1<br>Revision Date: 1/13/2026<br>Page 3 of 5 |

Scale: 1"=100'      S/T/R: 01-30N-06W      Lat/ Long: 48.12026 N / -123.42804 W      Corps Reference #: NWS-2026-

PROPOSED SITE PLAN

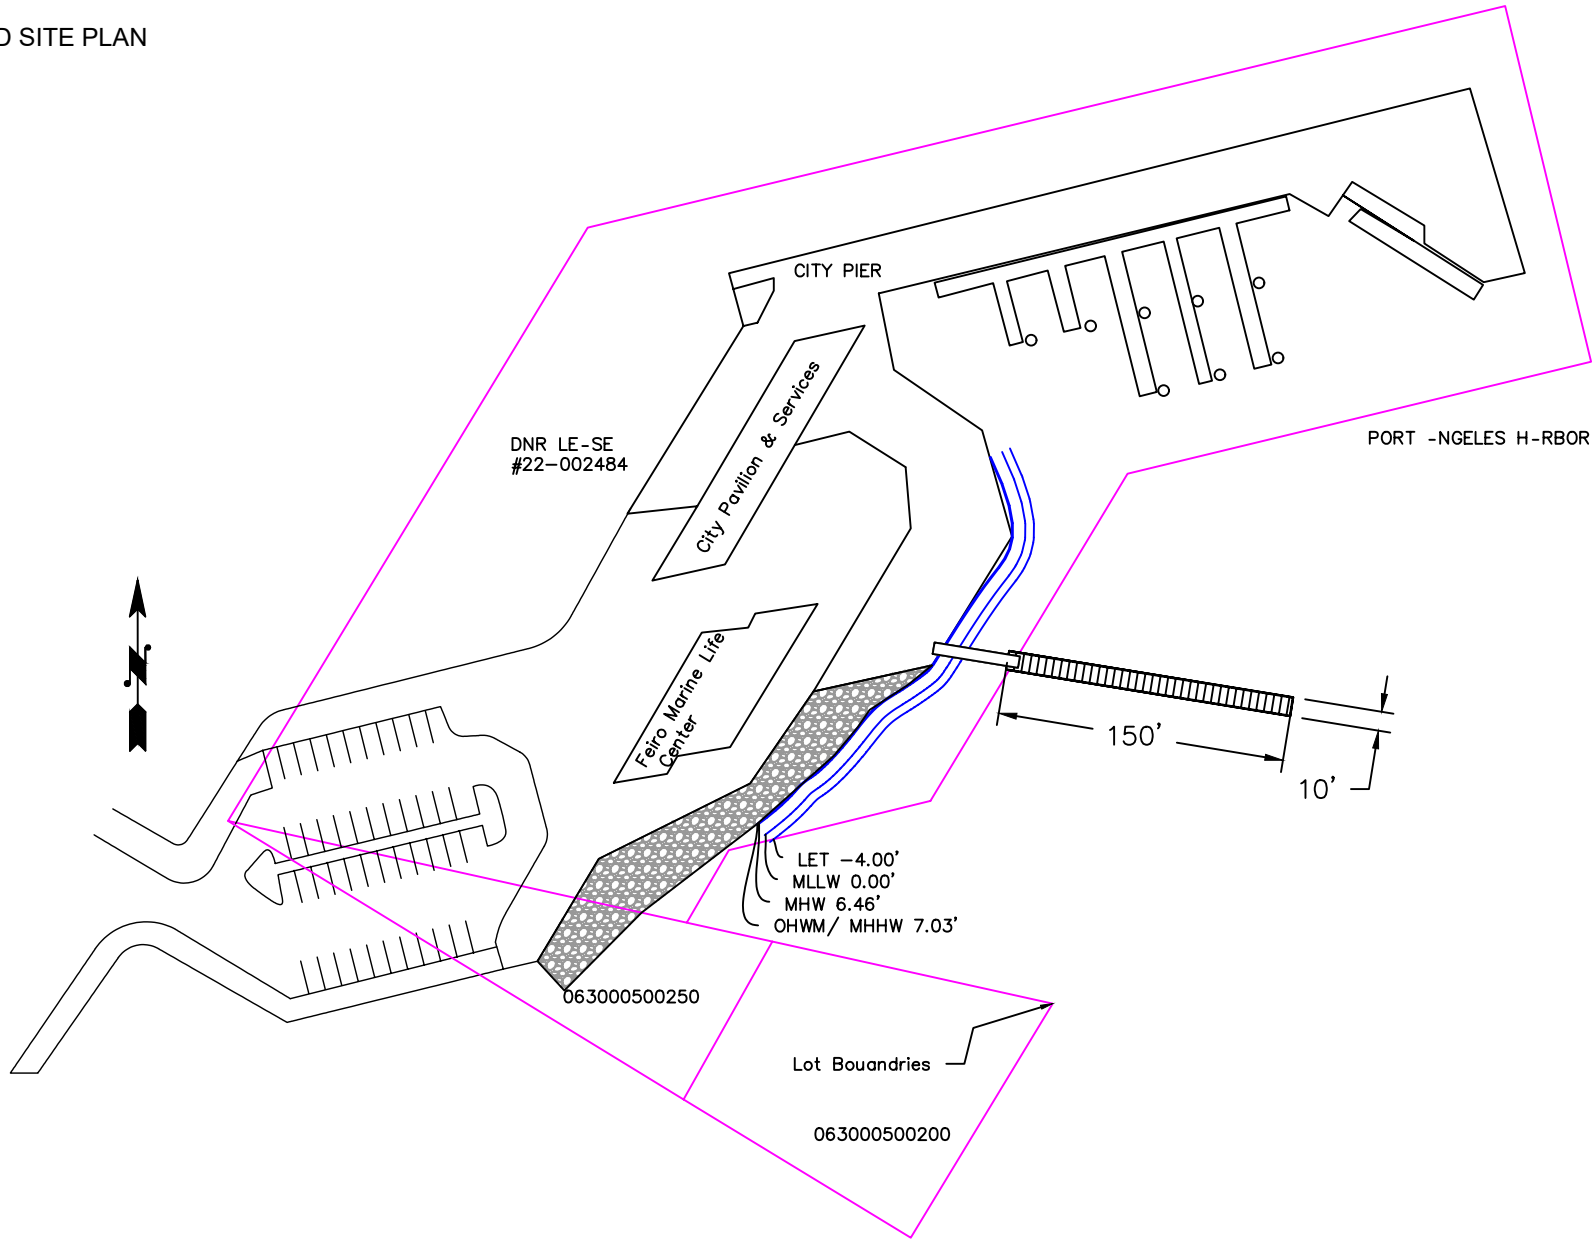



# FORAGE FISH PROJECT UPDATES

Tim & Chelsea

# EDIZ HOOK: SYNERGISTIC RESTORATION INDEX SITE



CALL FOR \_\_\_\_\_  
**VOLUNTEERS!**  
Help LEKT Natural Resources improve shoreline habitat by:



Collecting  
asphalt  
debris from  
the shore  
  
Transporting  
material to  
roadbed  
recycling  
center

Join us for an Ediz Hook Clean-up! \_\_\_\_\_

2017-2026 (except 2022)  
**Nearshore restoration**

2022 & 2024  
**Beach Nourishment &  
Revegetation**

Ongoing ...  
**Harbor Clean-up**

# ELWHA EAST & WEST: DYNAMIC SYSTEMS & MONITORING EYE-DEAS



- Beach walker outreach
- Bird surveyor reporting mechanism
- Permitting ... do we need to drop after 3 years?

# CLINE SPIT: BEYOND MONITORING



## CORE GOAL

**Project purpose is to support habitat conservation**

## OPPORTUNITIES FOR ACTION

- **Beyond Monitoring:** What else can we do to support this goal?
- **Outreach & Advocacy:** Identifying and meeting critical needs

# WE'D LOVE YOUR HELP! COME JOIN ANYTIME

- Let us know if you're interested in being looped in to sampling schedule
- **Learn more:** Forage fish workshop (April 27th) presenter slides attached to meeting agenda

FF & their habitats are declining elsewhere

